



SIDE C

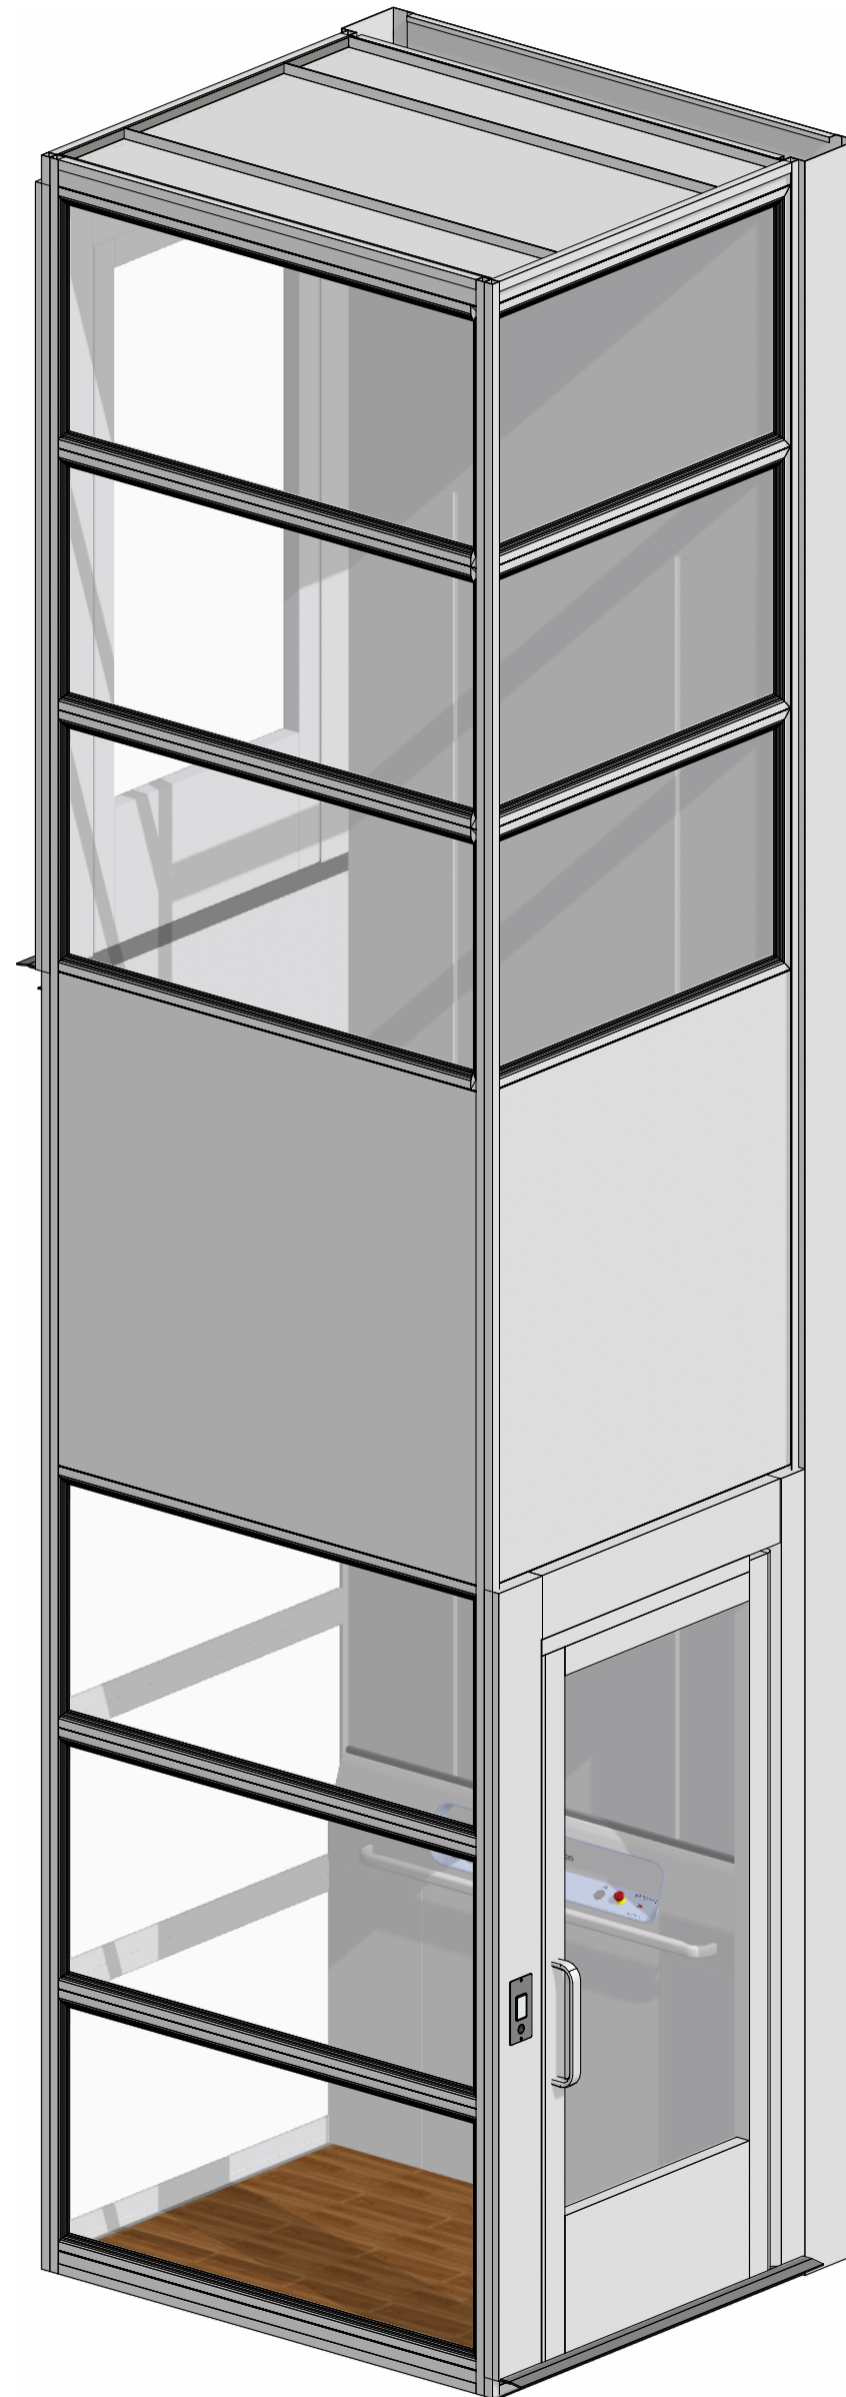

SIDE A

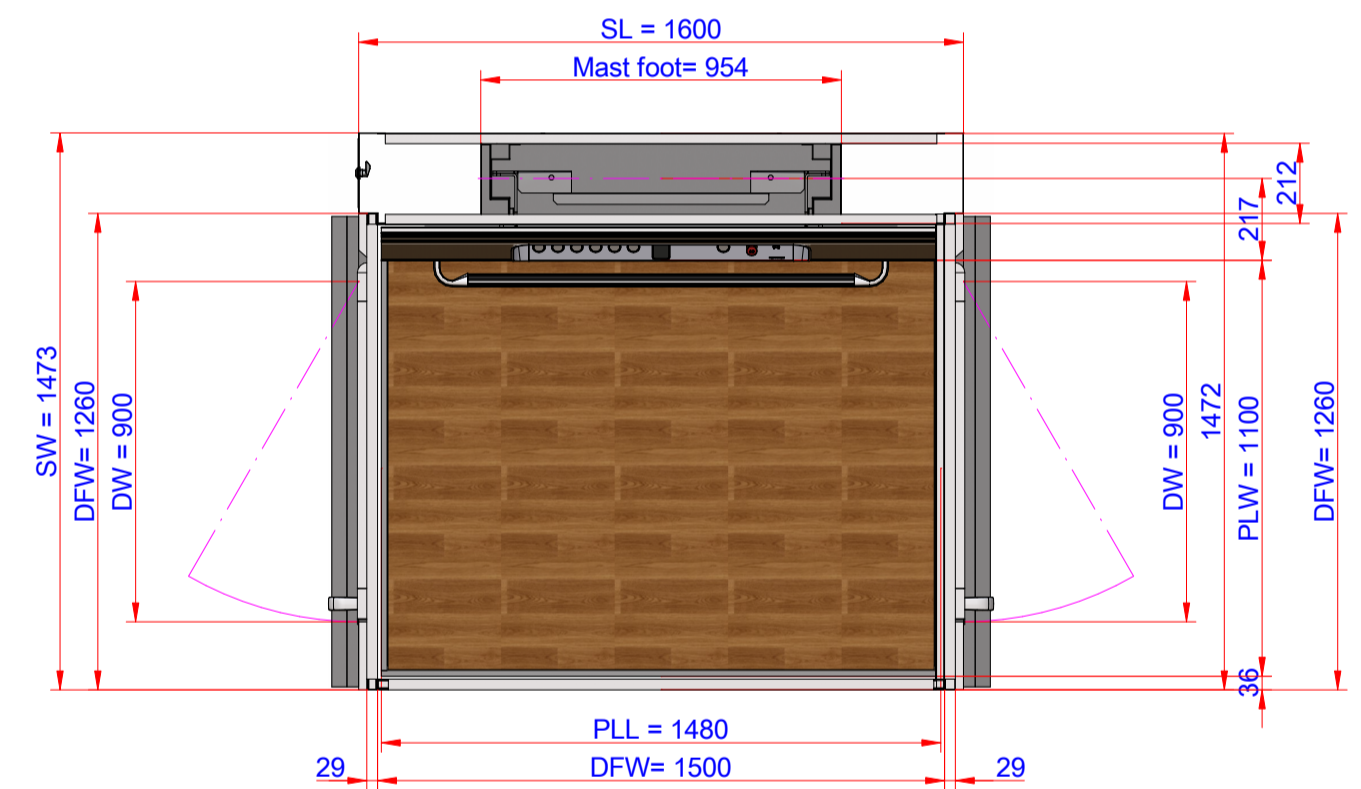

PLAN VIEW
Scale: 1:20

PLL = Platform length SL = Shaft length PLW = Platform width SW = Shaft width SH = Total shaft height DFW = Overall door frame width DFH = Overall door frame height DH = Door opening height DW = Door opening width	Nominal load (kg): 250	Speed (m/s): 0.15	Stops (n°): 2	
	Travel (mm): 3600	Car: 1480 x 1100	Doors: x	
	drawn: My name	Project No.:	Customer Customer Tel.: Fax:	
	verified:	Order 125/A		
approved:	Dwg. No.: 1234	ARITCO		
Date: 27-04-2020	ARITCO_PDFSheet/1	Units of dims.: [mm]		

