


SIDE C



SIDE A

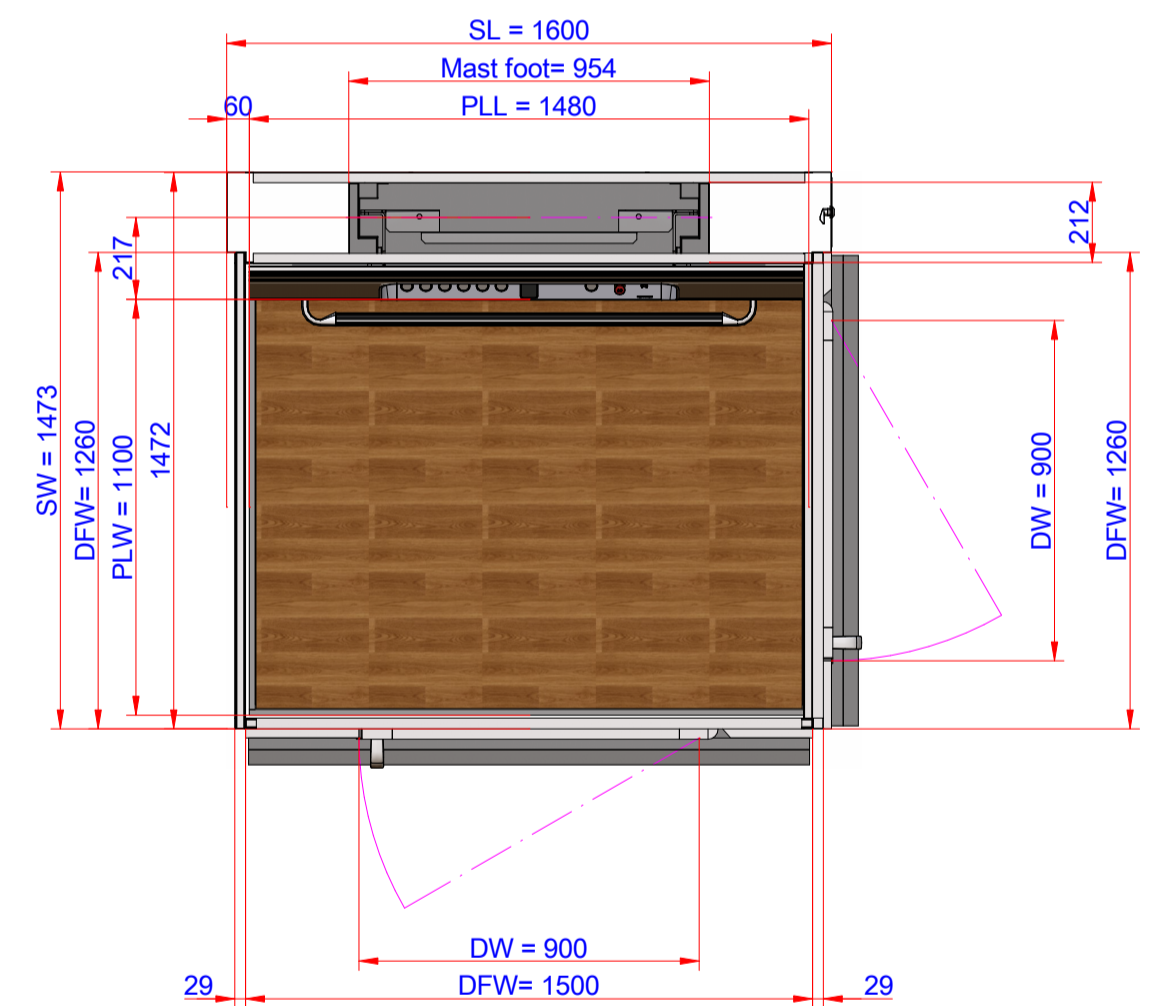

PLAN VIEW
Scale: 1:20

PLL = Platform length SL = Shaft length PLW = Platform width SW = Shaft width SH = Total shaft height DFW = Overall door frame width DFH = Overall door frame height DH = Door opening height DW = Door opening width	Nominal load (kg): 250 Travel (mm): 3000	Speed (m/s): 0.15 Car: 1480 x 1100	Stops (n°): 2 Doors: 900 x 2000
	drawn: My name verified: approved:	Project No.: Order 125/A Dwg. No.: 1234	Customer Customer Tel.: Fax:
	Date: 27-04-2020	ARITCO_PDFSheet/1	Units of dims.: [mm]
	