

EMERGENCY RELEASE
POINT (BOTH DOORS)

PREFERRED
POSITION OF
LOCKABLE
ISOLATOR -
WITHIN 2mtrs OF
ELECTRICAL
CABINET

NOMINAL TO F.F.L.=2000

MINIMUM
STRUCTURAL WIDTH
OPENING 1405

ELECTRICAL CABINET &
ACCESS TO EMERGENCY
LOWERING FACILITY.
INTEGRAL TO SHAFT
ENCLOSURE

PLATFORM
CONTROL PANEL

HEIGHT OF PUSH
BUTTONS=900

NO INSULATION OR SCREED IN FLOOR
CONSTRUCTION UNDER SHAFT

MINIMUM STRUCTURAL
WIDTH OPENING 1630

MIN TOP HEIGHT=2220
(SHAFT MAY BE
EXTENDED TO SUIT)

TRAVEL

PIT=50
+10
-0

POWDER COATED STEEL /
EPS / STEEL SANDWICH
PANELLING

VIEW C

SHAFT HEIGHT

VIEW A

VIEW B

MIN STRUCTURAL OPENING=2150

HEIGHT OF CALL
BUTTON=1025

DOOR FRAME=2220

PRINCIPAL DATA:

TYPE:

ARITCO PUBLICLIFT ACCESS / HOMELIFT ACCESS

DRIVE SYSTEM:

STATIC SCREW WITH ROTATING NUT

CAPACITY:

410KG OR 500KG

TRAVEL:

VARIABLE

NO OF STOPS:

2 SHOWN (UP TO A MAXIMUM OF 6 AVAILABLE)

SUPPLY VOLTAGE:

400V 3PH 50HZ (SINGLE PHASE AVAILABLE)

RUNNING CURRENT:

4.7AMP

STARTING CURRENT:

18AMP

STANDARD COLOUR:

RAL 9016 WHITE
(OTHER RAL COLOURS AVAILABLE)

DOOR DATA:

TYPE:

FD TYPE SHOWN (ALTERNATIVES AVAILABLE)

NO OF DOORS:

2 SHOWN (UP TO A MAXIMUM OF 6 AVAILABLE)

FIRE RATING:

1 HOUR FIRE RATING

OPENING SIZE:

900 X 2000MM

DOOR FRAME:

INTEGRAL TO SHAFT ENCLOSURE

DOOR/FRAME COLOUR:

WHITE POWDER COATED RAL 9016

DOOR GLASS:

VISION PANEL ON FIRE DOOR AS SHOWN


CLOSER:

MANUAL TYPE SHOWN


(AUTOMATIC VERSION AVAILABLE)

FURNITURE:


FITTINGS IN ANODISED ALUMINIUM

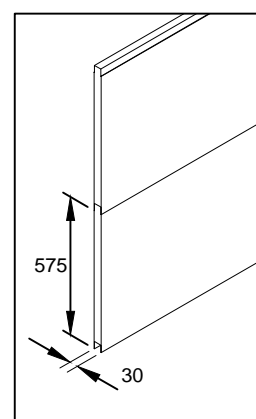

NOT TO BE USED FOR CONSTRUCTION - INDICATION
PURPOSES ONLY - REFER TO SITE SPECIFIC DRAWING

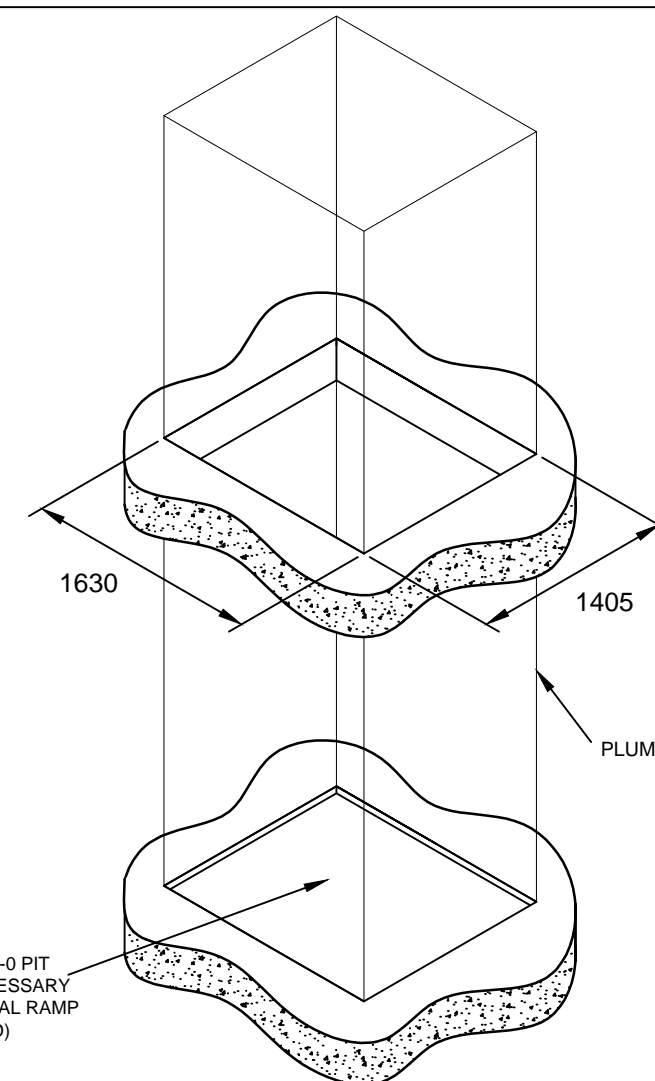

APERTURE & PIT REQUIREMENTS

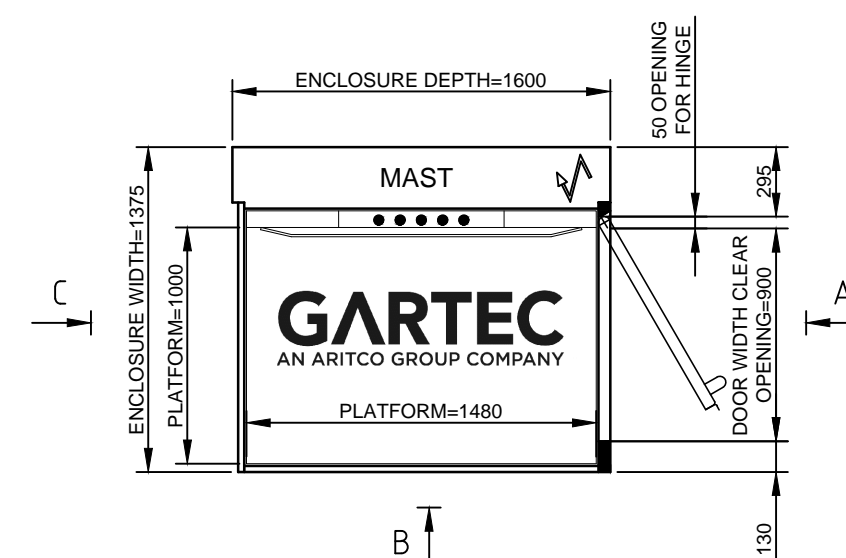

GARTEC PUBLICLIFT ACCESS / HOMELIFT ACCESS: 1000 PLATFORM, 2 STOP, LIFT ENTRY/EXIT SAME SHORT SIDE, FIRE DOORS

GARTEC

AN ARITCO GROUP COMPANY

Tel: +44 (0) 1296 397 100 Fax: +44 (0) 1296 397 600
email: sales@gartec.com www:gartec.com

Midshires Business Park
Smeaton Close
Aylesbury
Bucks
HP19 8HL

Drawn by S.H.	Scale NTS	Date 16/02/21
Drawing No. SALES-105		Issue 9